


PLAN
NTS

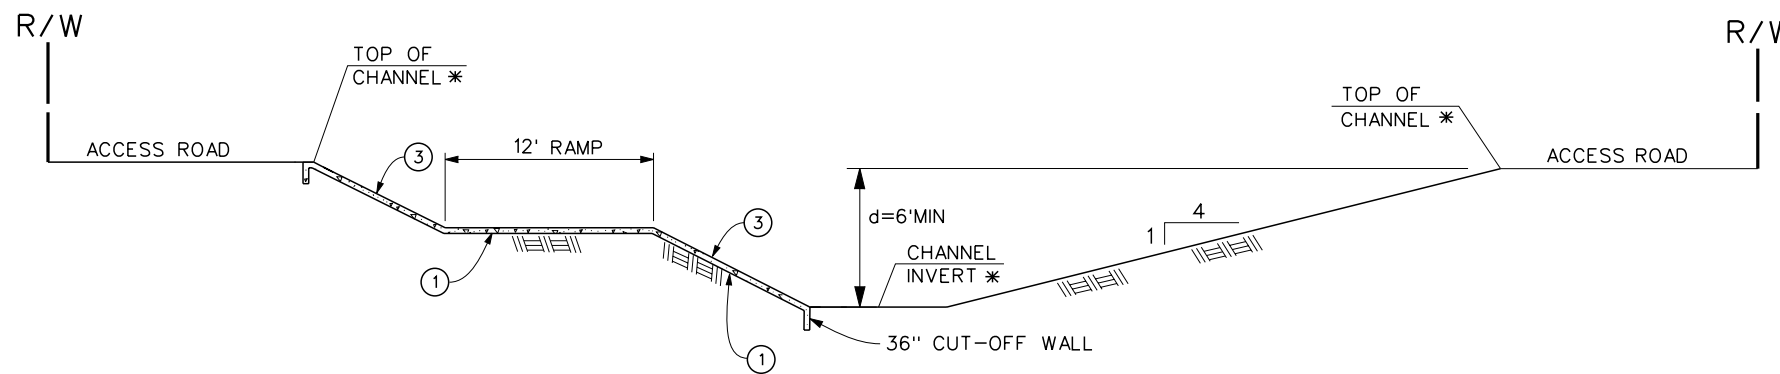

TYPICAL SECTION
*ELEV PER PLAN AND PROFILE
NTS

NOTES

- ① ALL CONCRETE STRUCTURAL SECTIONS PER STD DWG CH326. EXTEND CUT-OFF WALL TO 36 INCHES AT TOE OF SLOPE.
- ② SIDE SLOPE SHALL VARY FROM 4:1 TO $(4d - 12)/d:1$.
- ③ SIDE SLOPE RATIO SHALL BE $(4d - 12)/d:1$.
- ④ SEE PLAN AND PROFILE DRAWINGS FOR DIMENSIONS.
- 5 MAINTENANCE RAMPS TO BE PROVIDED AT EVERY REACH OF CHANNEL WITH A MAXIMUM SPACING OF 2600'. PROVIDE RAMP AT EACH CROSSING OR PROVIDE A CULVERT-8' MIN WIDTH X 7' MIN HEIGHT.
- 6 MATERIALS OTHER THAN CONCRETE MAY BE USED AS APPROVED BY THE GENERAL MANAGER-CHIEF ENGINEER.

RIVERSIDE COUNTY FLOOD CONTROL AND WATER CONSERVATION DISTRICT	
RECOMMENDED FOR APPROVAL BY: <i>[Signature]</i> CHIEF, DESIGN & CONSTRUCTION DATE: OCTOBER 2009	APPROVED BY: <i>[Signature]</i> CHIEF ENGINEER DATE: OCTOBER 2009
R.E. No. 44684	R.C.E. No. 32336

**MAINTENANCE RAMP
FOR
UNLINED CHANNEL**

STANDARD DRAWING NUMBER CH334