


SAMPLING ROOM IMPROVEMENTS BLDG 8

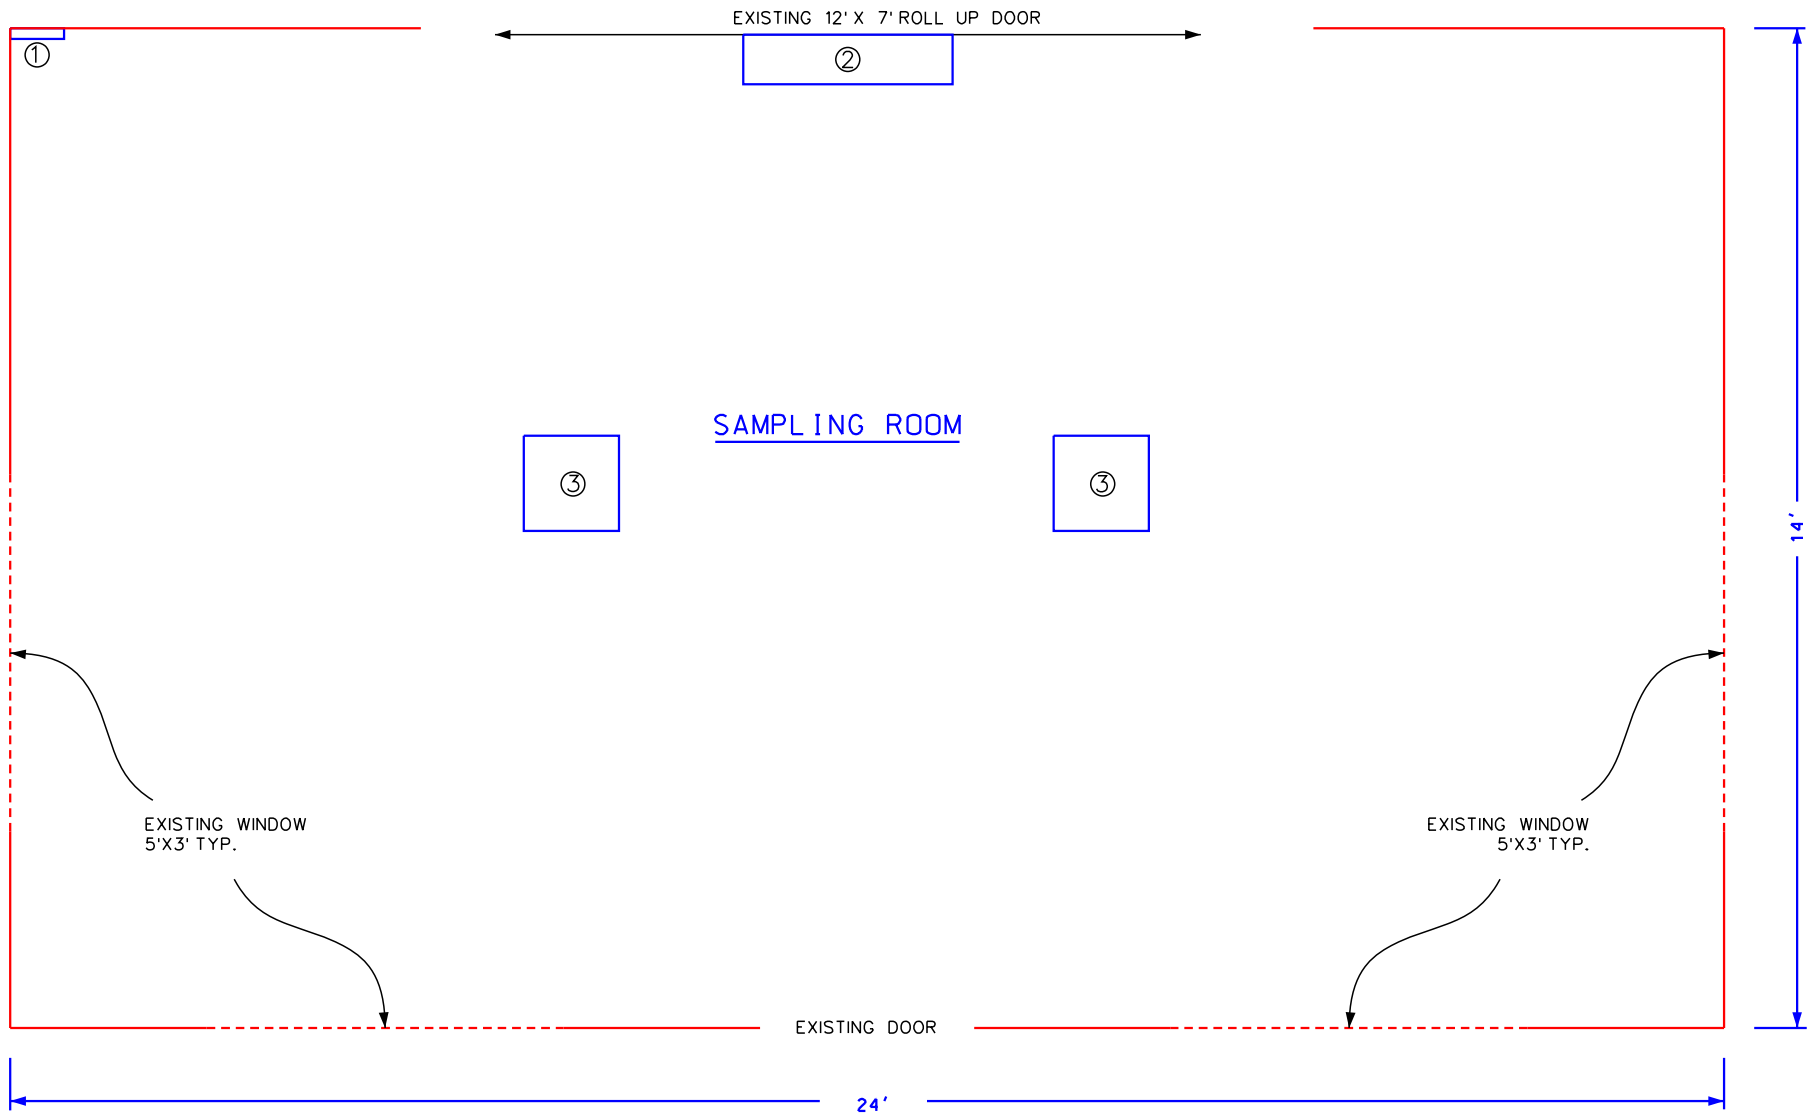

GENERAL NOTES

SEE PROJECT SPECIFICATIONS FOR CONSTRUCTION DETAILS

PLAN NOTES

- ① INSTALL ACCESS PANEL DOOR TO EXISTING WATERLINE STUB OUT.
- ② INSTALL 3 TON AC UNIT. POSITION TO BE APPROVED BY DISTRICT ENGINEER.
- ③ BOX IN EXISTING SKYLIGHTS

