


**PLAN**

NOTE: SEE STD. DETAIL OF TRAPEZOIDAL CHANNEL.

**SECTION A-A**

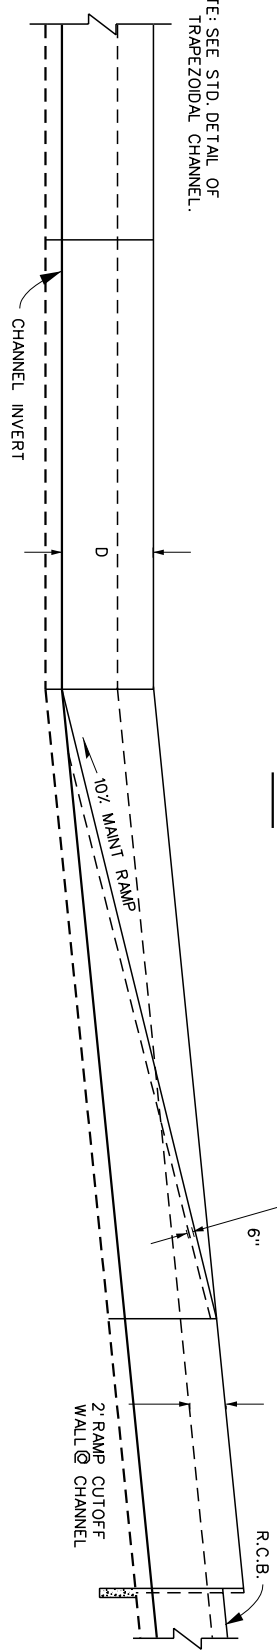

RIVERSIDE COUNTY FLOOD CONTROL  
AND  
WATER CONSERVATION DISTRICT  
APPROVED BY: *[Signature]*  
CHIEF ENGINEER  
DATE: April 5, 2004  
R.C.E. NO. 22336

MAINTENANCE RAMP  
FOR  
TRAPEZOIDAL CHANNEL  
STANDARD DRAWING NUMBER CH330