


PLAN
NTS

NOTE: SEE TYPICAL SECTION OF
TRAPEZOIDAL CHANNEL STD
DWG NO. CH326

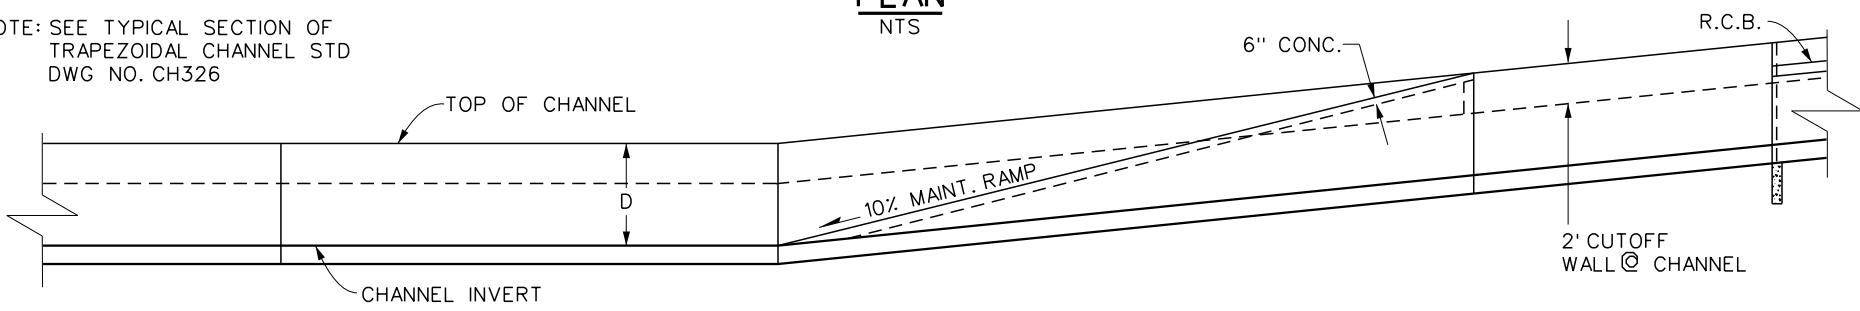

SECTION A-A
NTS



RIVERSIDE COUNTY FLOOD CONTROL AND WATER CONSERVATION DISTRICT	
APPROVED BY: <i>[Signature]</i> GENERAL MANAGER-CHIEF ENGINEER	APPROVED BY: <i>[Signature]</i> CHIEF, DESIGN
DATE: <u>3-27-2024</u>	DATE: <u>3-27-2024</u>
R.C.E. NO. 59795	R.C.E. NO. 72196

**MAINTENANCE RAMP
FOR
TRAPEZOIDAL CHANNEL**
STANDARD DRAWING NUMBER CH330
SHEET 1 OF 1