


4M0870

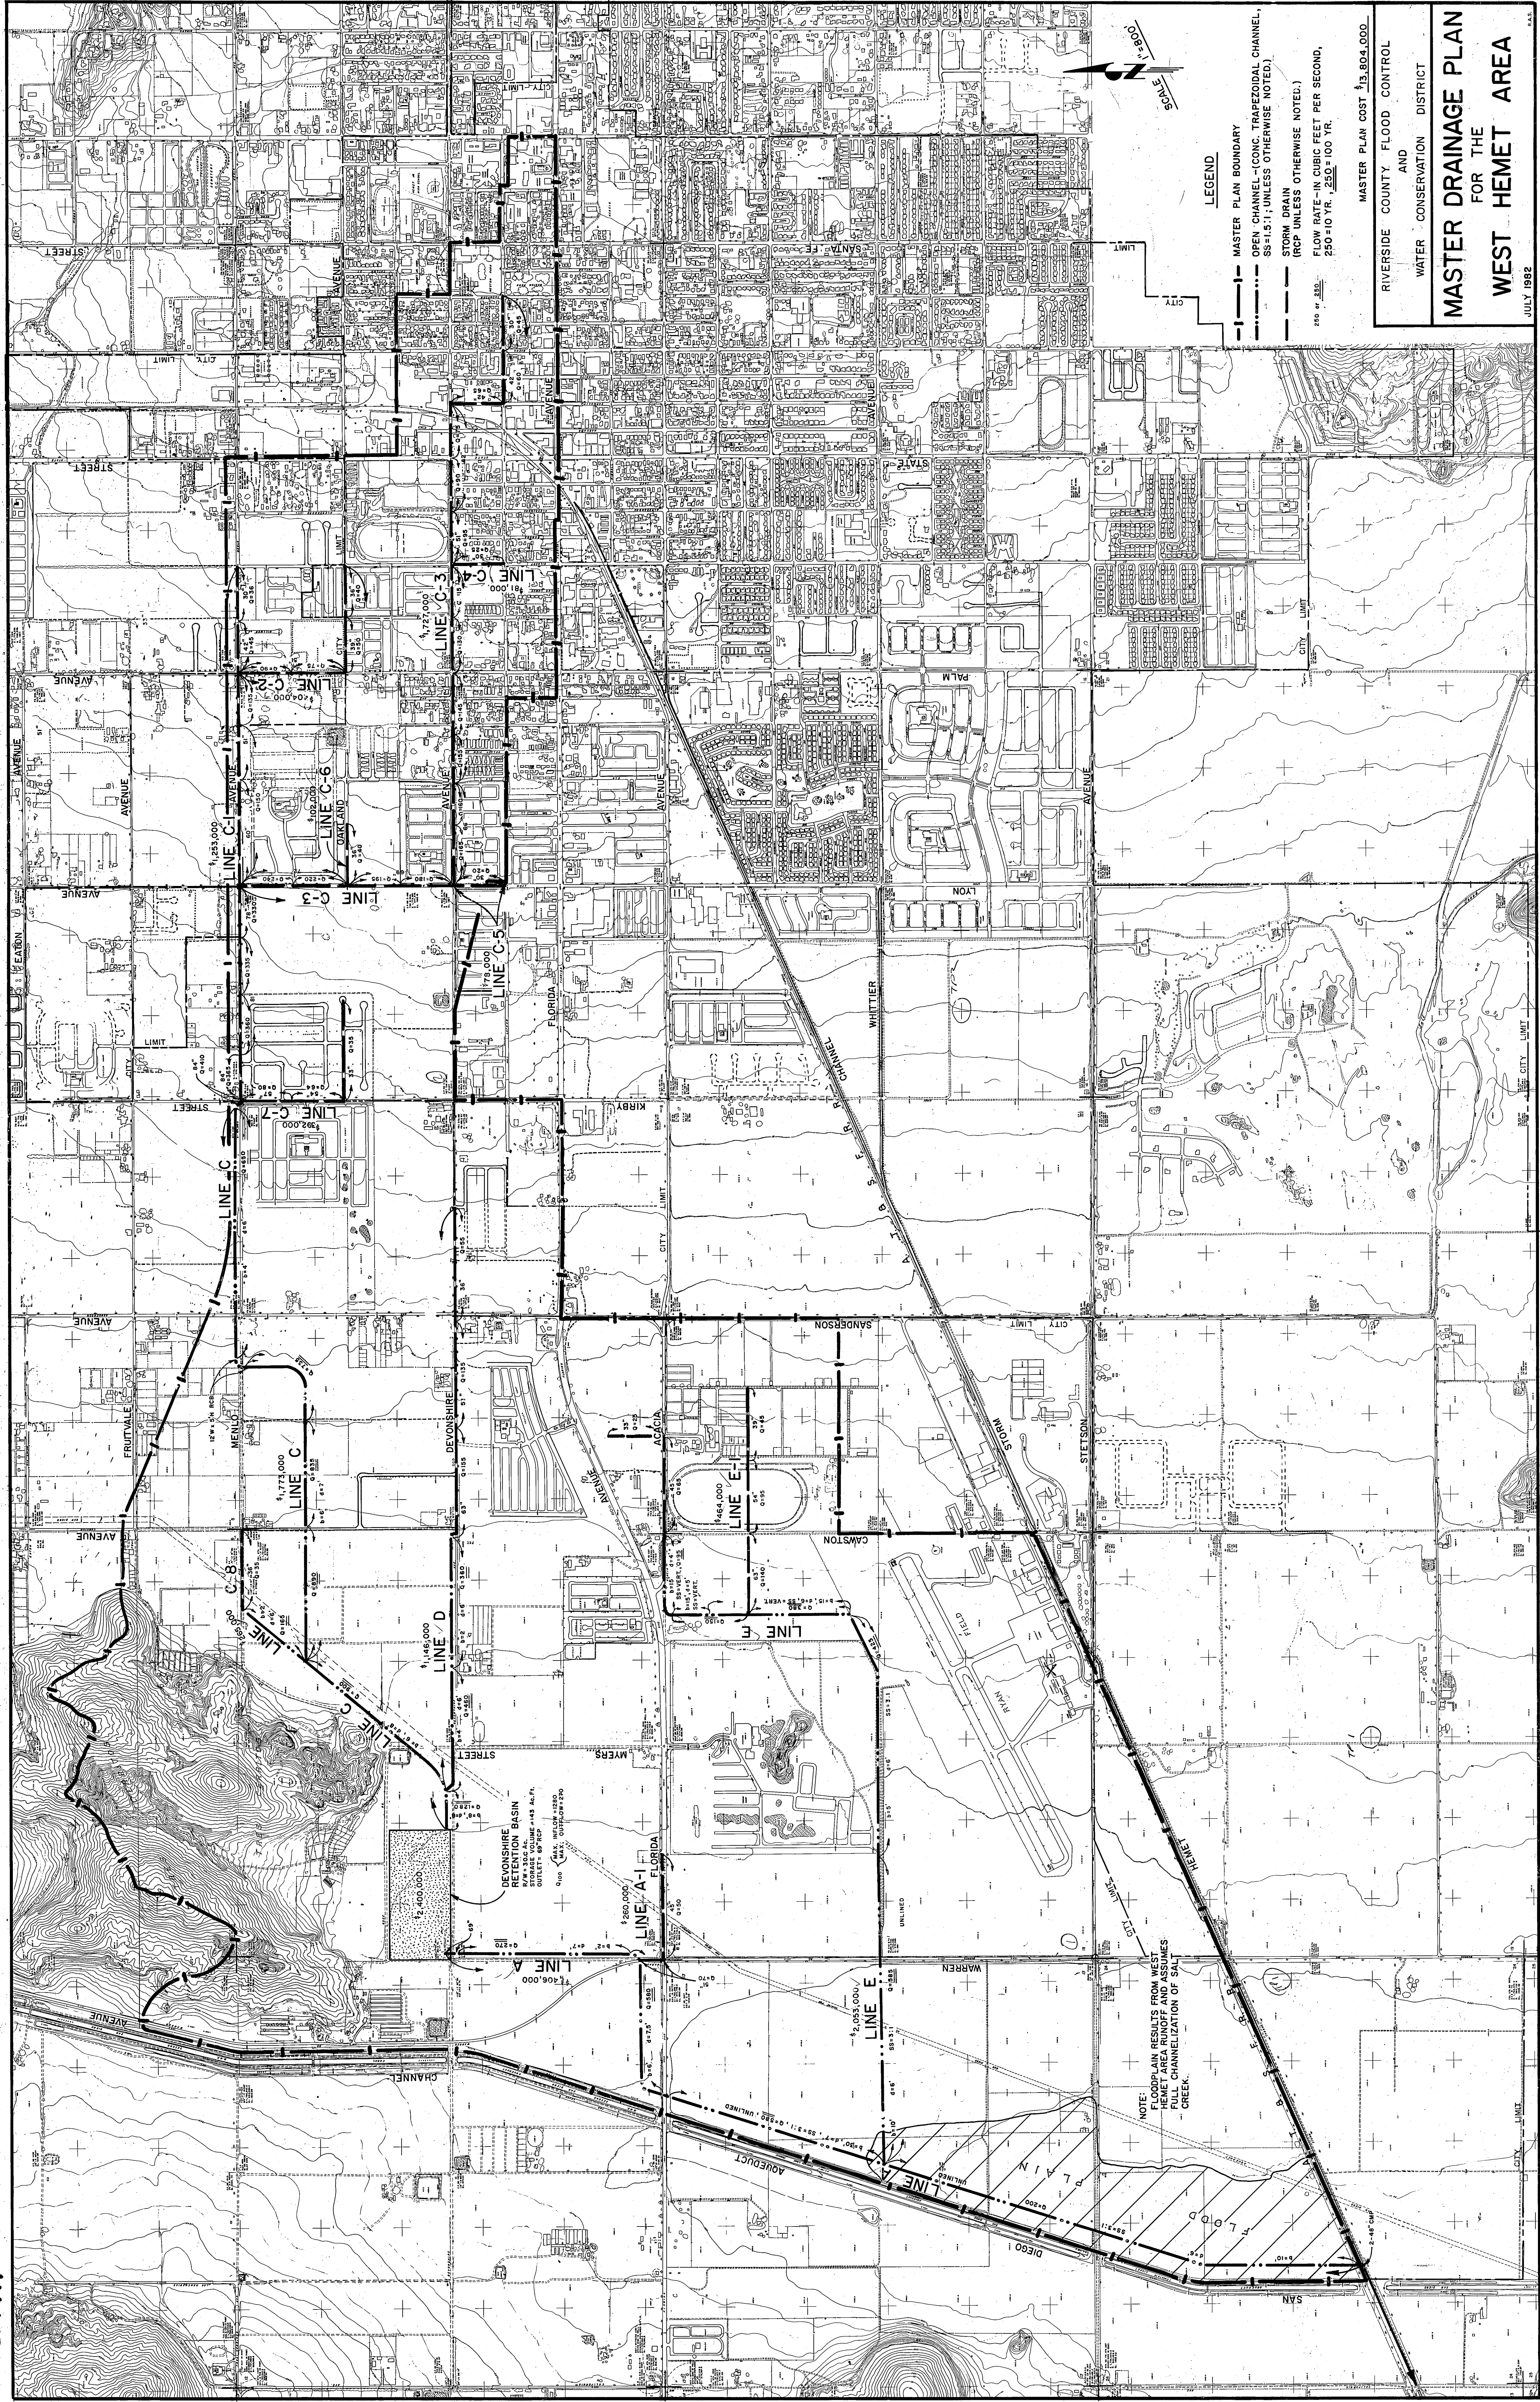

LEGEND

- MASTER PLAN BOUNDARY
- - - - - OPEN CHANNEL - (CONC. TRAPEZOIDAL CHANNEL, S_s=1:5; UNLESS OTHERWISE NOTED.)
- STORM DRAIN (RCP UNLESS OTHERWISE NOTED.)
- FLOW RATE - IN CUBIC FEET PER SECOND, 250 = 10 YR., 250 = 100 YR.

MASTER PLAN COST \$13,804,000

RIVERSIDE COUNTY FLOOD CONTROL AND WATER CONSERVATION DISTRICT

MASTER DRAINAGE PLAN FOR THE WEST HEMET AREA

JULY 1982

4M0870

4M0870