


PIPE TO PIPE JUNCTIONS

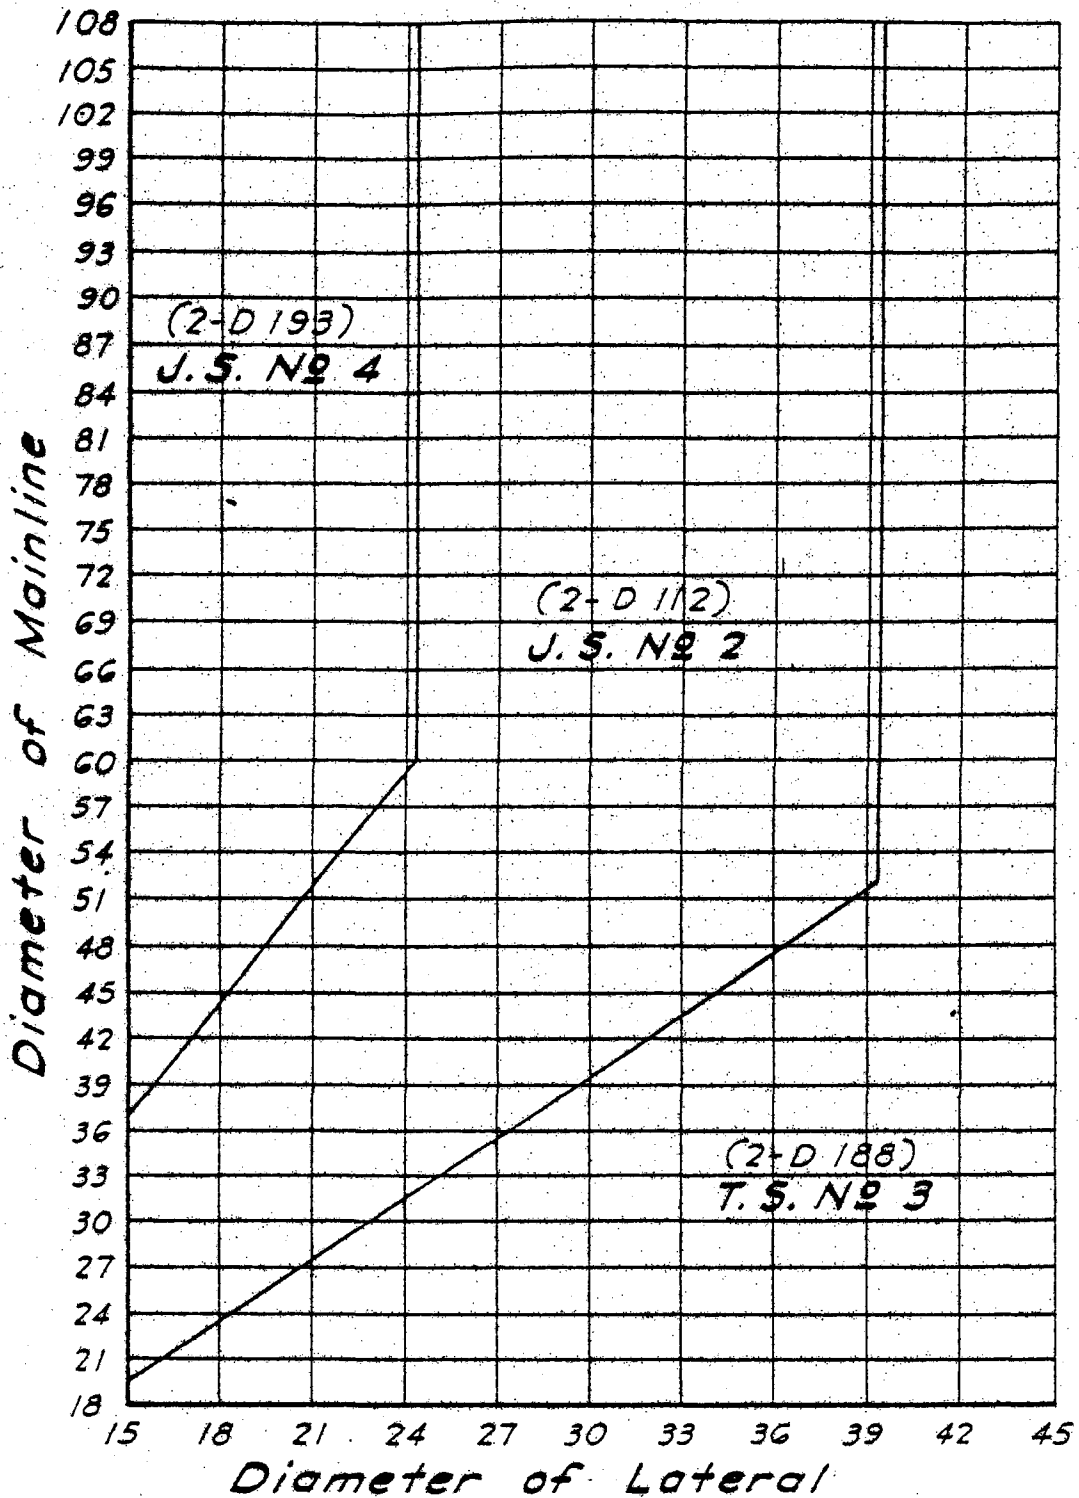

Does not apply for: (a) 18" Non-R.C.P. lateral
 (b) thickwall R.C.P. lateral